



フローリング(LD)床暖~和室(畳)


敷居見切り

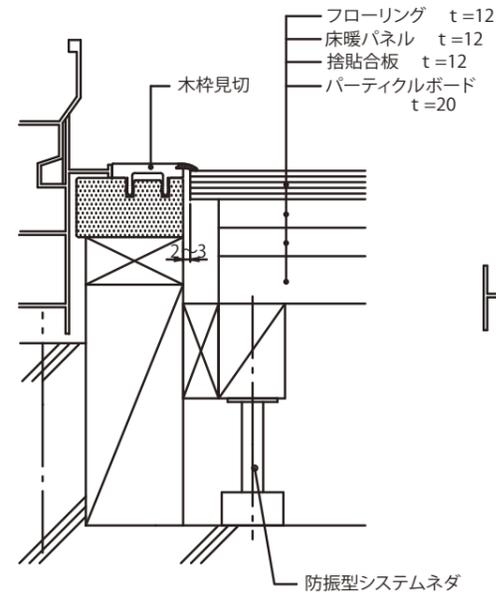


MO-207/MS-303

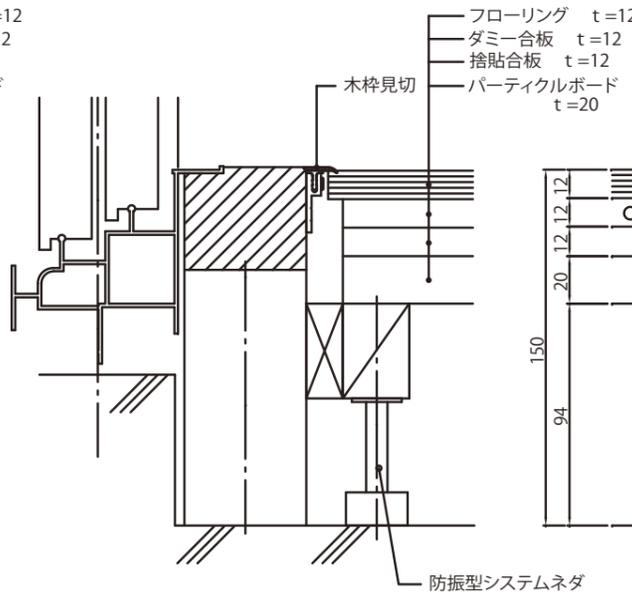

MHT-101A/B

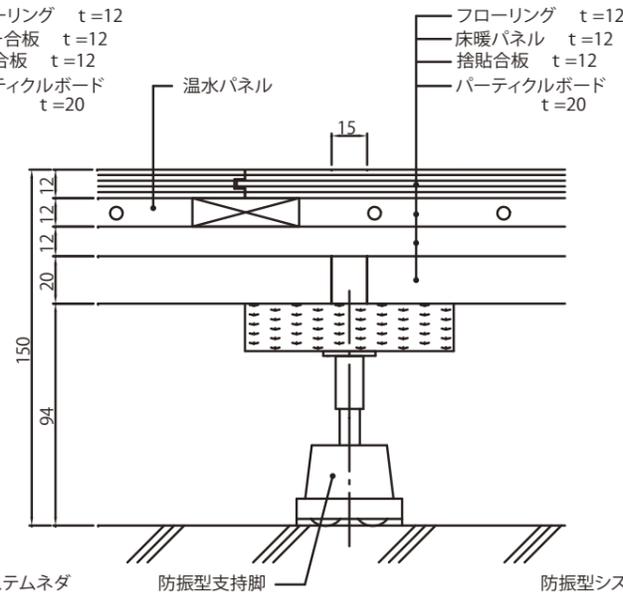


MHT-101A/B

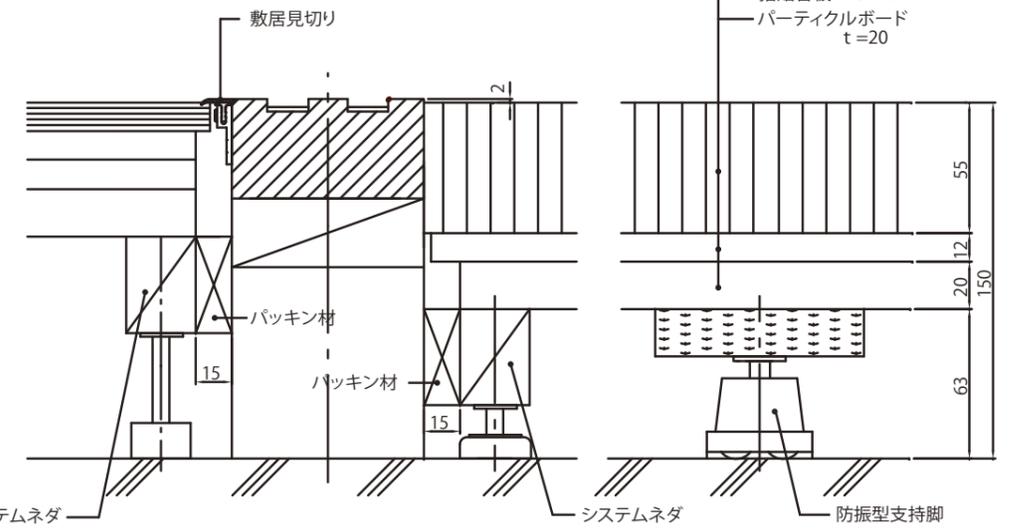


フローリング(廊下)~フローリング(洗面室・便所)

フローリング(廊下)~カーペット(洋室)


二重床

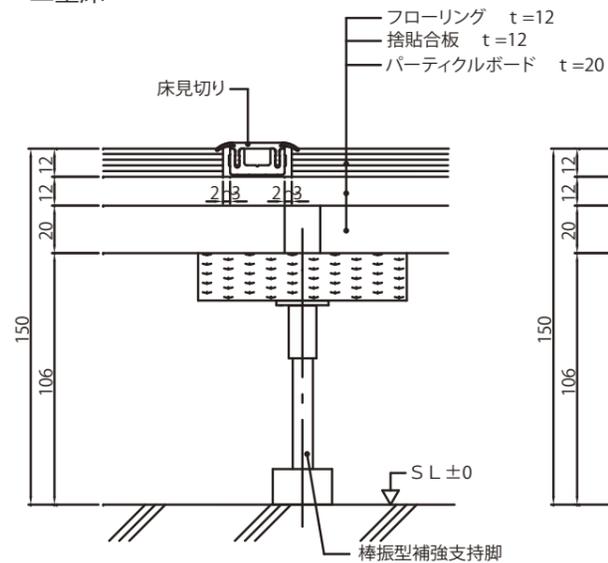


MO-205/206

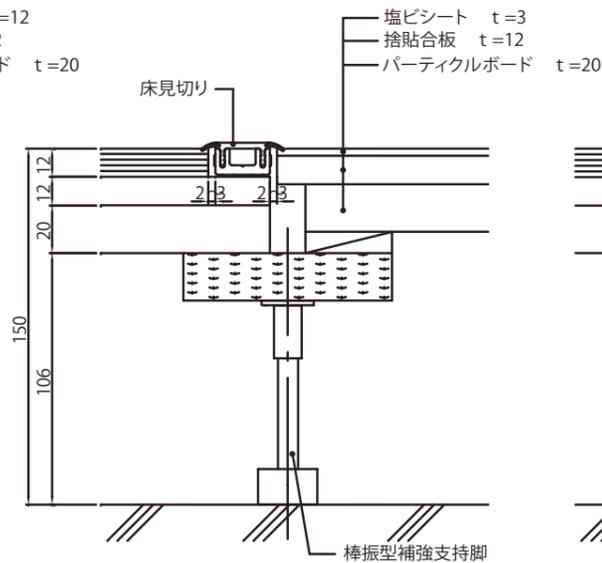


MO-205/206

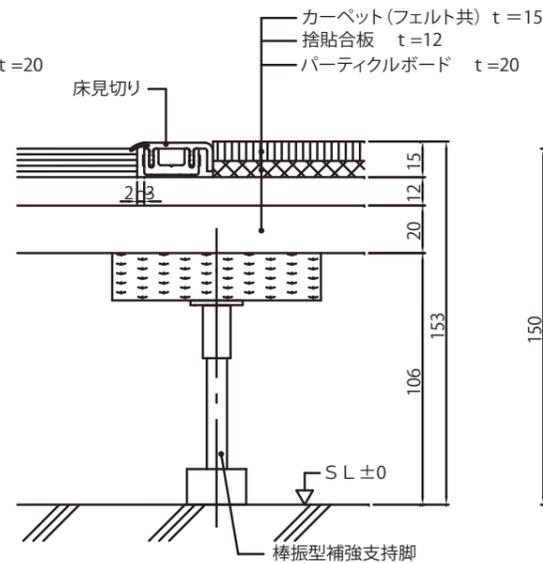






MO-208/206

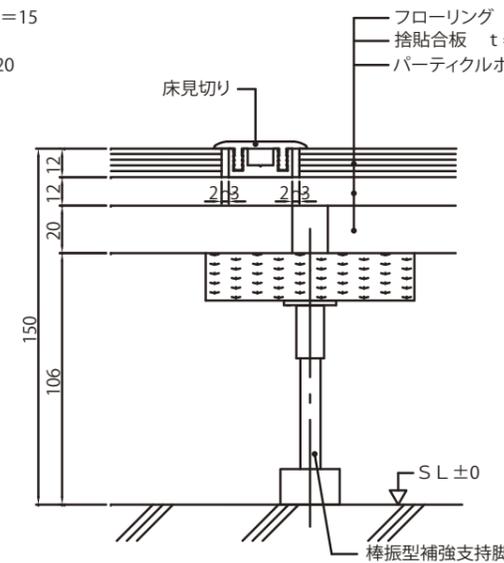

MO-210/211

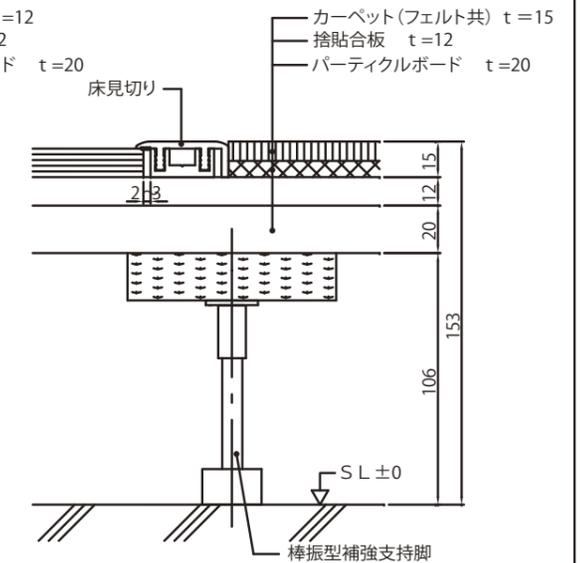

MO204/211

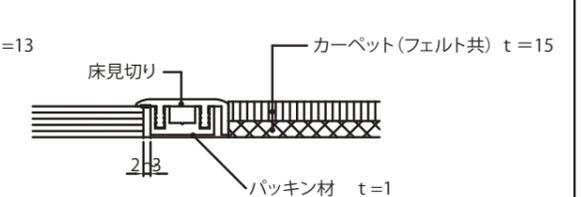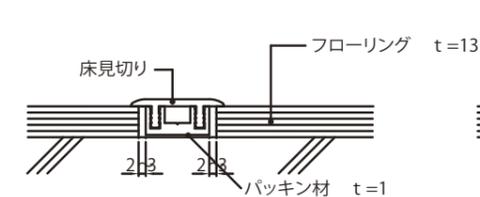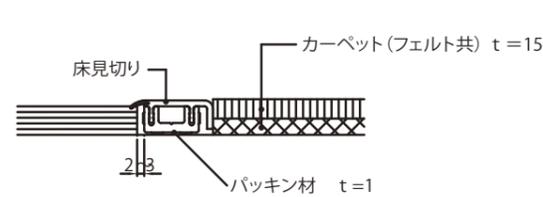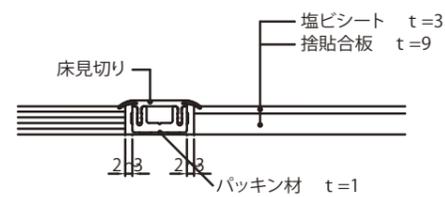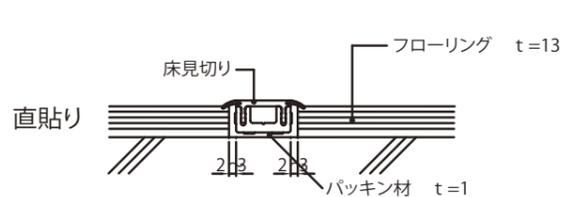

訂正	工事名	図面名	縮尺	年月日	株式会社 TEC
			S=1/1	2011.8	

敷居見切・床見切